
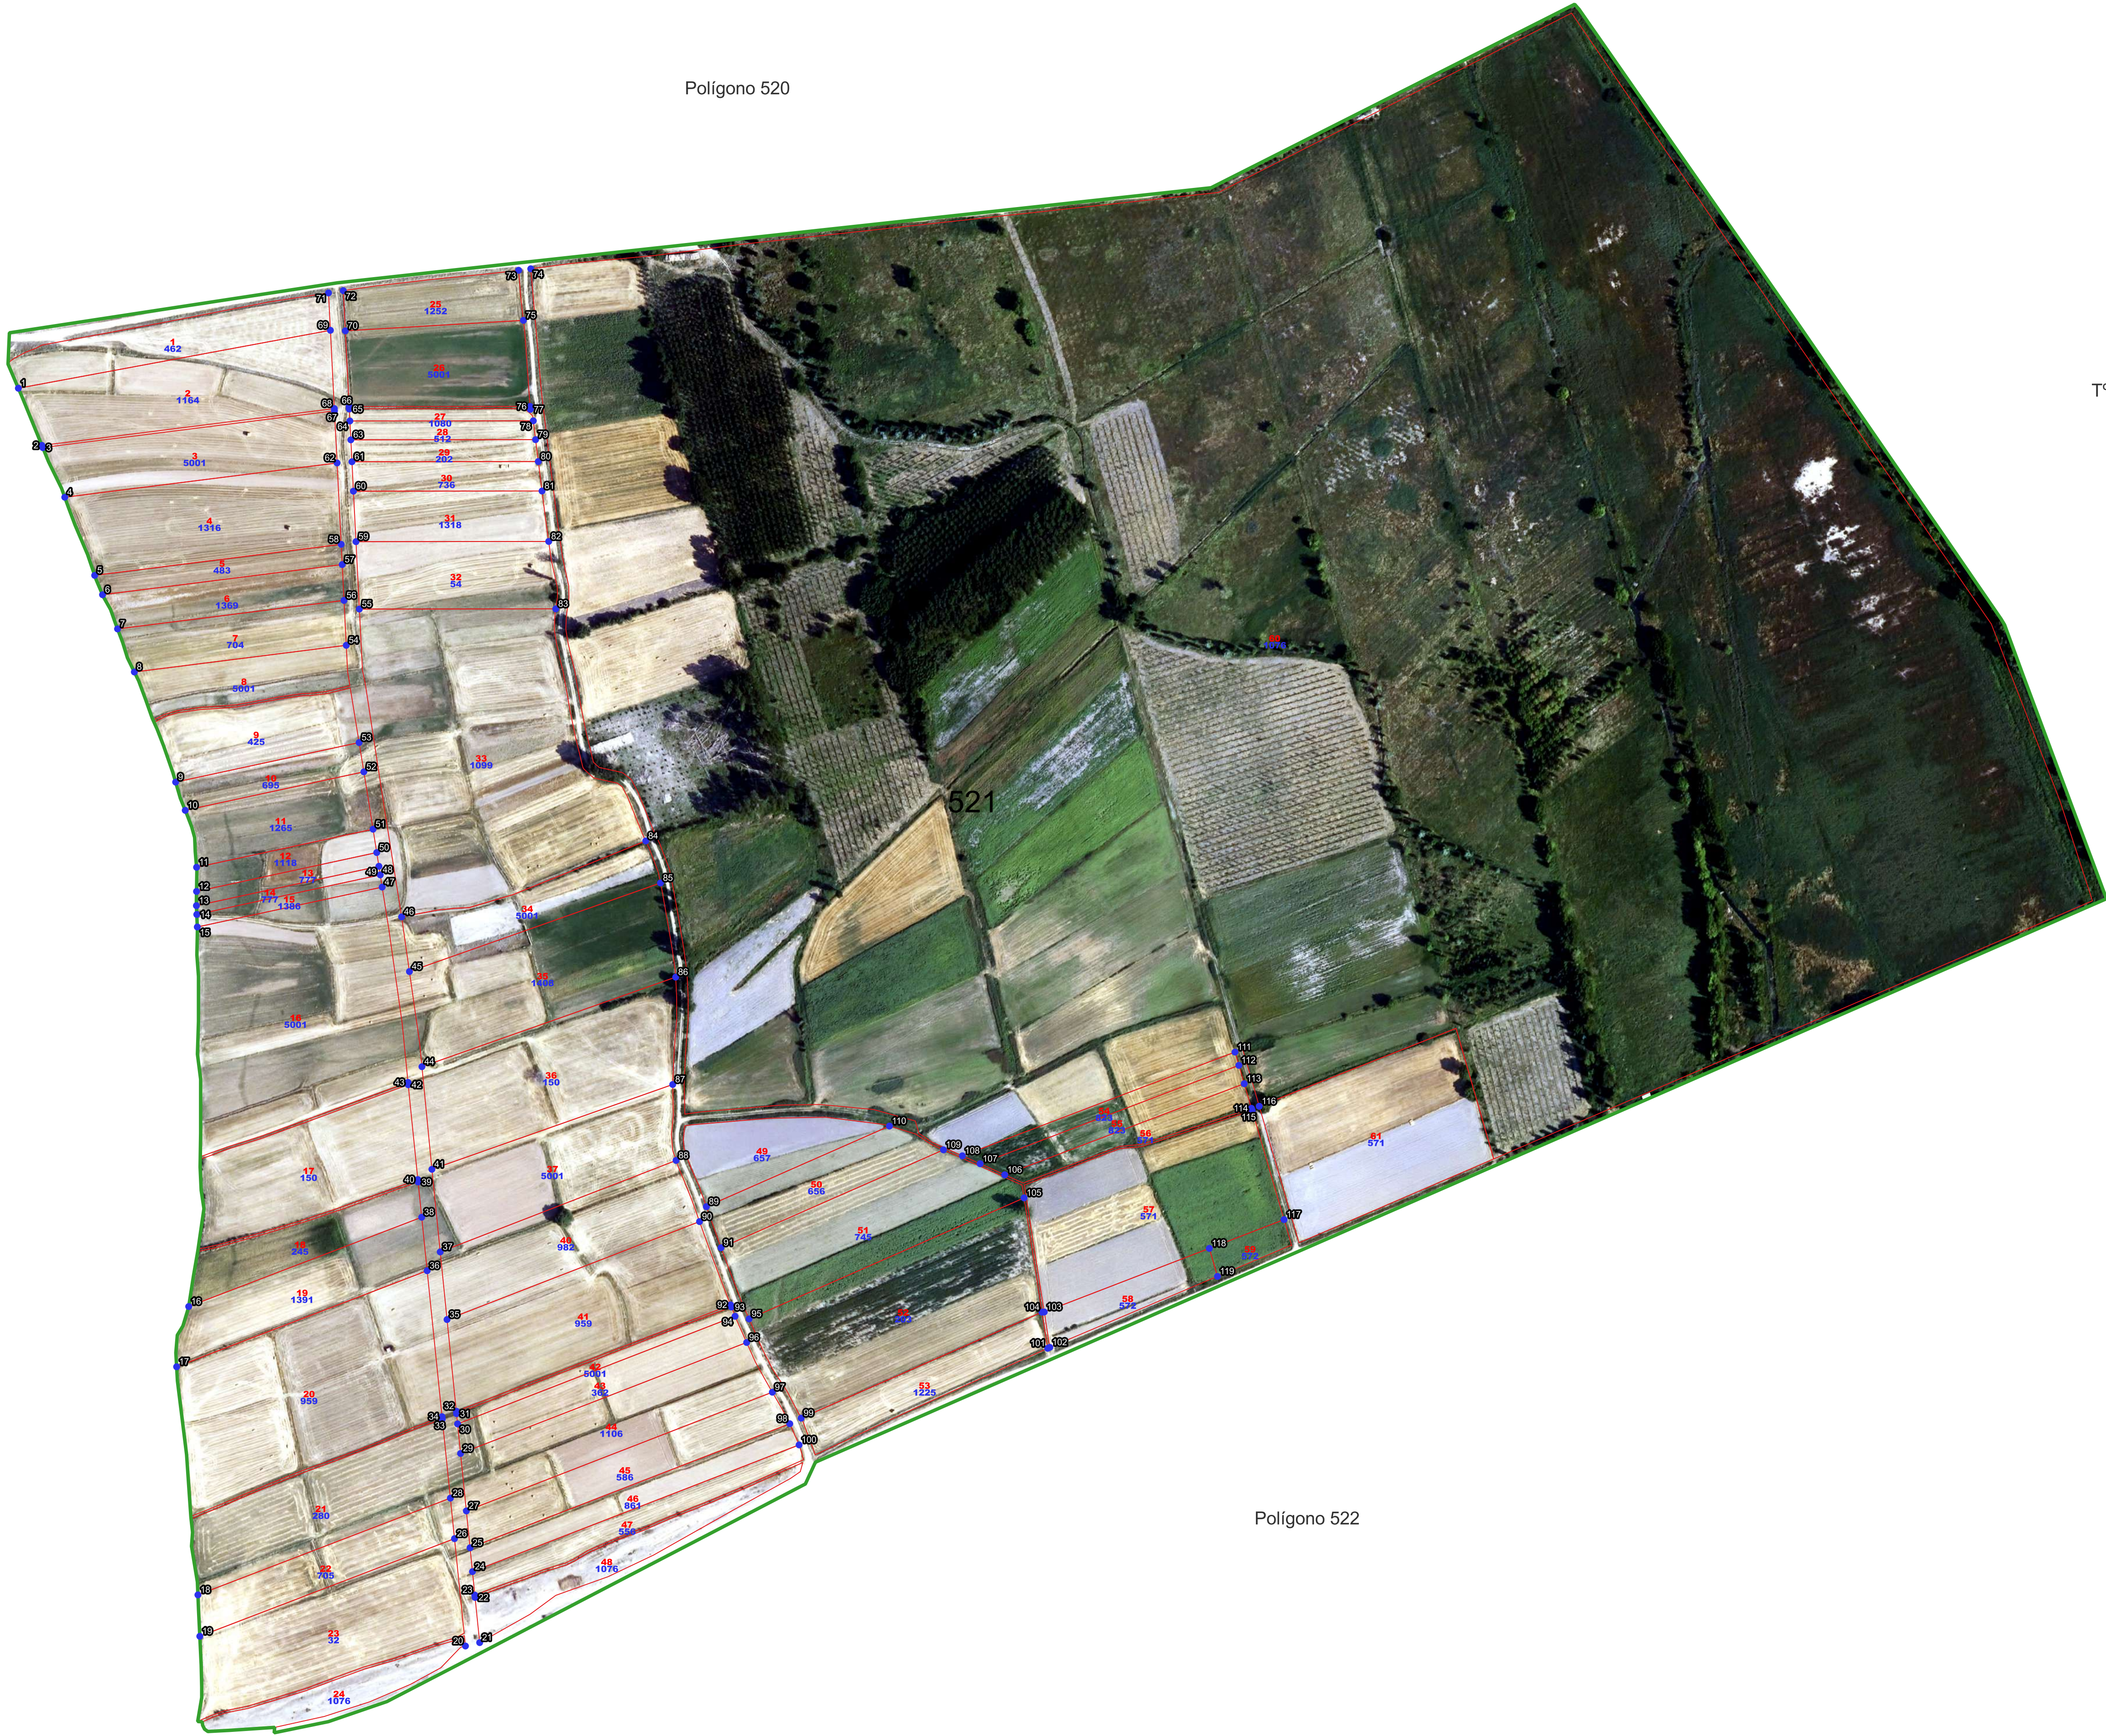
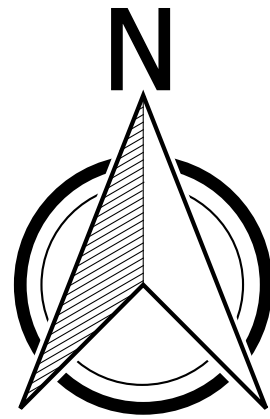


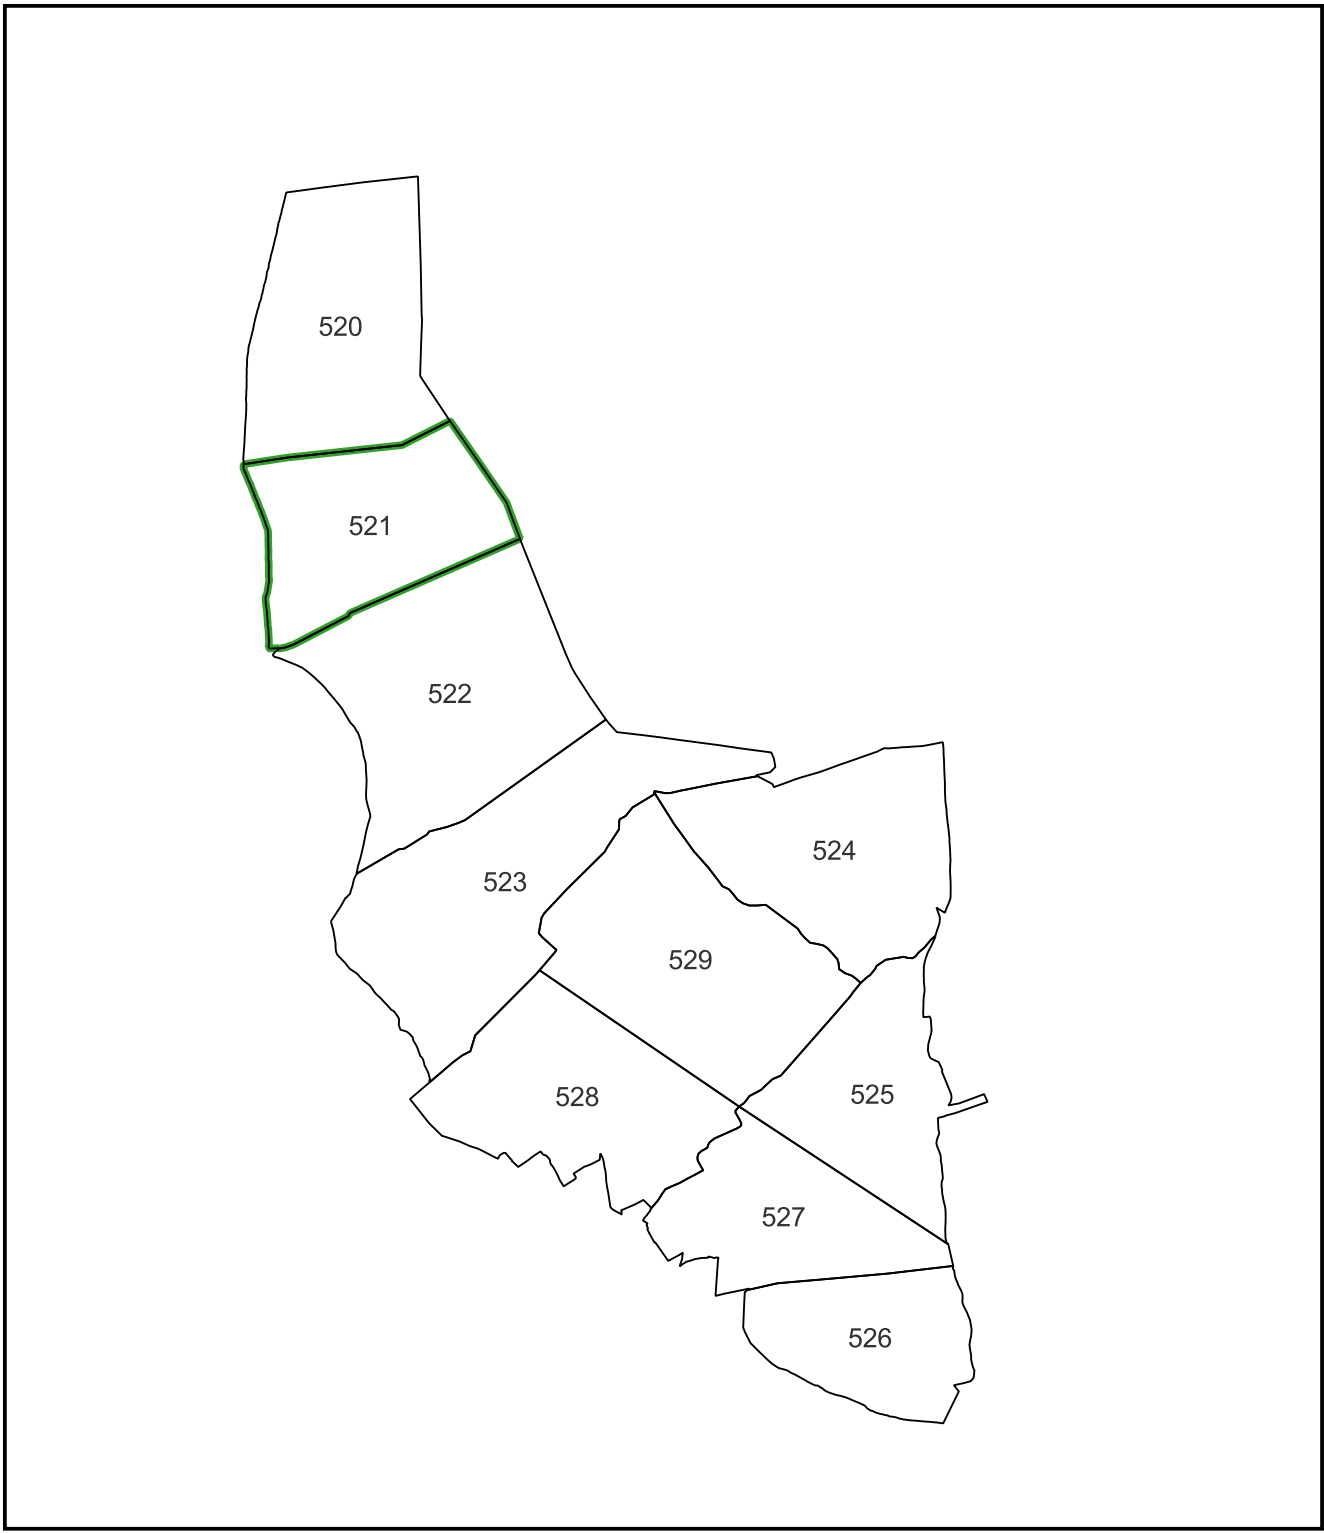

Tº Municipal de Villarquemado

POLÍGONO	Nº MOJÓN	X UTM ETRS89	Y UTM ETRS89
521	1	643254,61	4485037,40
521	2	643275,11	4484987,56
521	3	643275,90	4484985,65
521	4	643295,09	4484942,34
521	5	643321,17	4484874,21
521	6	643328,02	4484857,33
521	7	643341,11	4484827,51
521	8	643355,77	4484789,94
521	9	643391,78	4484693,90
521	10	643400,17	4484669,27
521	11	643410,05	4484619,61
521	12	643410,00	4484598,56
521	13	643409,90	4484586,14
521	14	643410,22	4484578,46
521	15	643410,67	4484567,54
521	16	643403,18	4484236,53
521	17	643392,64	4484184,00
521	18	643411,21	4483985,03
521	19	643412,86	4483946,95
521	20	643644,55	4483940,45
521	21	643656,96	4483943,43
521	22	643652,94	4483982,81
521	23	643652,74	4483984,87
521	24	643650,67	4484005,34
521	25	643648,58	4484026,11
521	26	643635,00	4484034,09
521	27	643645,33	4484058,27
521	28	643631,39	4484069,41
521	29	643640,28	4484108,37
521	30	643637,68	4484134,14
521	31	643636,78	4484143,10
521	32	643636,71	4484145,21
521	33	643624,35	4484138,42
521	34	643624,14	4484140,48
521	35	643628,50	4484225,18
521	36	643611,15	4484267,74
521	37	643622,55	4484284,15
521	38	643606,39	4484311,41
521	39	643603,25	4484345,17
521	40	643603,04	4484347,22
521	41	643615,30	4484356,20
521	42	643594,65	4484429,98
521	43	643594,45	4484432,04
521	44	643606,61	4484445,70
521	45	643595,69	4484528,66
521	46	643588,88	4484576,36
521	47	643571,93	4484602,33
521	48	643570,25	4484612,98
521	49	643569,07	4484620,48
521	50	643567,18	4484632,46
521	51	643563,96	4484652,82
521	52	643555,94	4484702,88
521	53	643551,80	4484728,42
521	54	643540,60	4484813,21
521	55	643552,03	4484844,82
521	56	643538,63	4484852,39
521	57	643537,05	4484868,66
521	58	643536,16	4484901,28
521	59	643549,07	4484903,61
521	60	643546,85	4484947,62
521	61	643545,25	4484973,32
521	62	643532,59	4484972,25
521	63	643544,59	4484992,42
521	64	643543,76	4485008,84
521	65	643543,23	4485019,31
521	66	643543,13	4485021,31
521	67	643530,30	4485017,68
521	68	643530,20	4485019,69
521	69	643526,76	4485087,94
521	70	643539,79	4485087,49
521	71	643525,11	4485120,57
521	72	643538,03	4485122,51
521	73	643690,91	4485140,27
521	74	643701,52	4485141,59
521	75	643695,11	4485096,63
521	76	643700,89	4485021,58
521	77	643701,15	4485016,97
521	78	643703,73	4485009,80
521	79	643705,72	4484992,58
521	80	643708,10	4484973,49
521	81	643711,34	4484947,78
521	82	643717,17	4484903,78
521	83	643723,32	4484844,99
521	84	643801,82	4484642,58
521	85	643814,67	4484605,93
521	86	643827,93	4484523,81
521	87	643825,33	4484430,17
521	88	643828,25	4484363,95
521	89	643854,68	4484323,65
521	90	643848,72	4484310,61
521	91	643867,48	4484287,81
521	92	643875,80	4484237,96
521	93	643876,52	4484236,10
521	94	643879,68	4484228,02
521	95	643891,95	4484225,75
521	96	643899,80	4484205,17
521	97	643912,22	4484161,81
521	98	643927,42	4484134,29
521	99	643937,33	4484139,30
521	100	643935,55	4484115,85
521	101	644152,32	4484200,10
521	102	644154,22	4484200,92
521	103	644149,38	4484231,78
521	104	644147,38	4484231,62
521	105	644131,76	4484331,27
521	106	644114,91	4484351,41
521	107	644093,47	4484361,03
521	108	644077,96	4484367,98
521	109	644061,48	4484373,17
521	110	644014,36	4484393,91
521	111	644315,74	4484458,43
521	112	644319,12	4484446,87
521	113	644323,80	4484430,88
521	114	644330,09	4484409,39
521	115	644330,73	4484407,50
521	116	644336,90	4484411,21
521	117	644338,35	4484372,35
521	118	644333,36	4484387,24
521	119	644300,47	4484262,84

LEYENDA

POLÍGONO

FINCA

Nº MOJÓN

Nº FINCA

Nº PROPIETARIO